



SITE PLAN
SCALE 1:700 MM

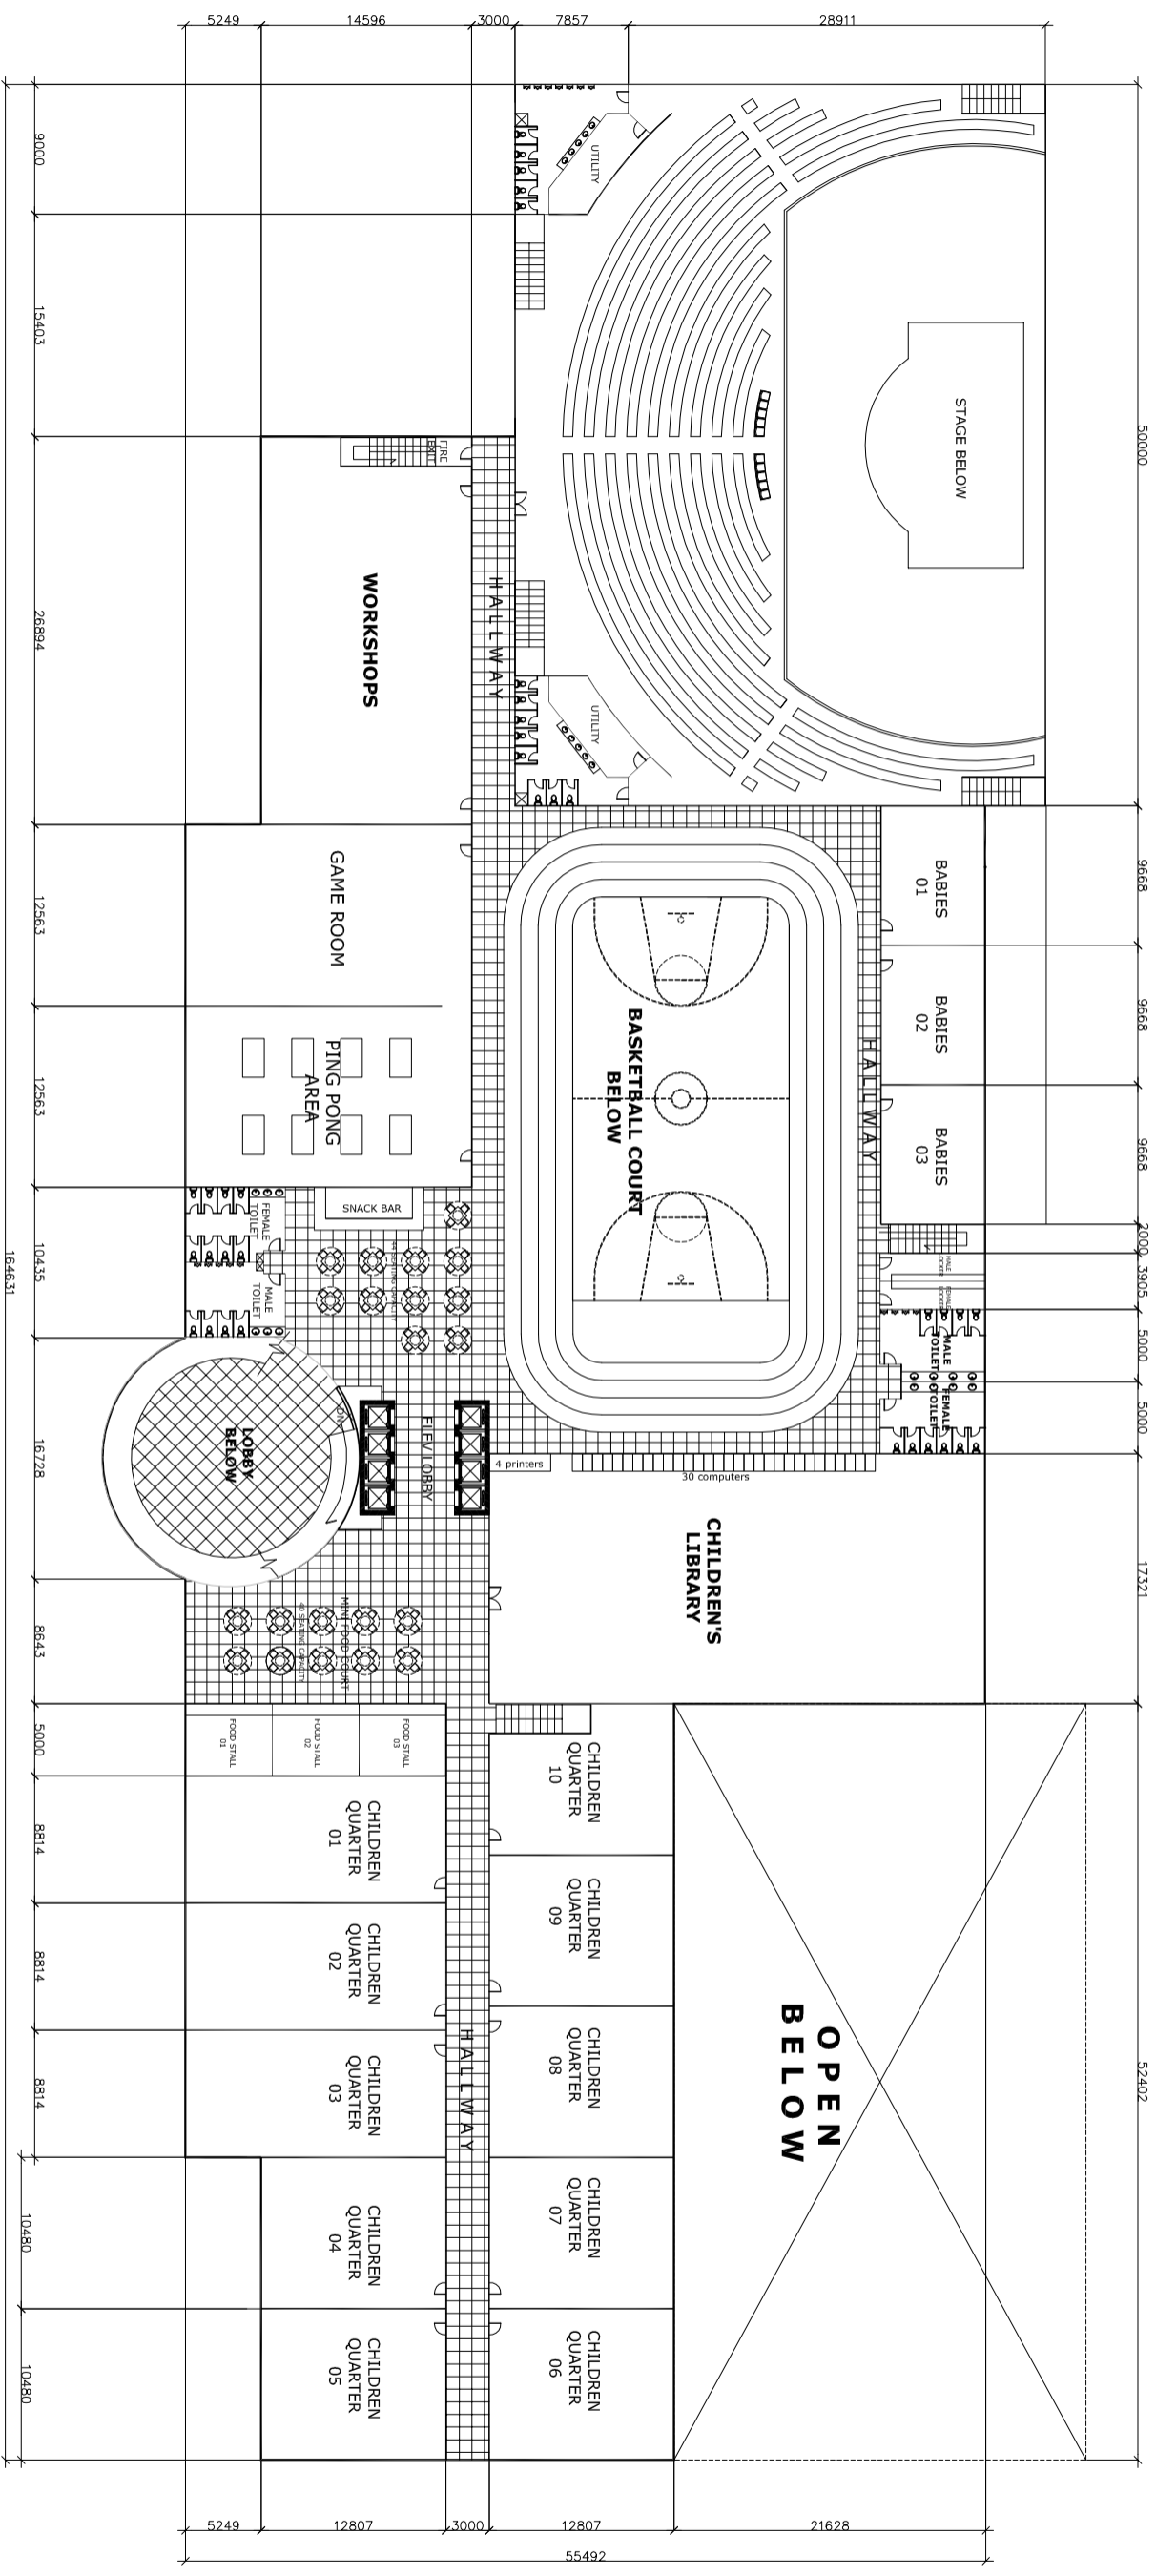

2ND LEVEL

SCALE 1:500 MM

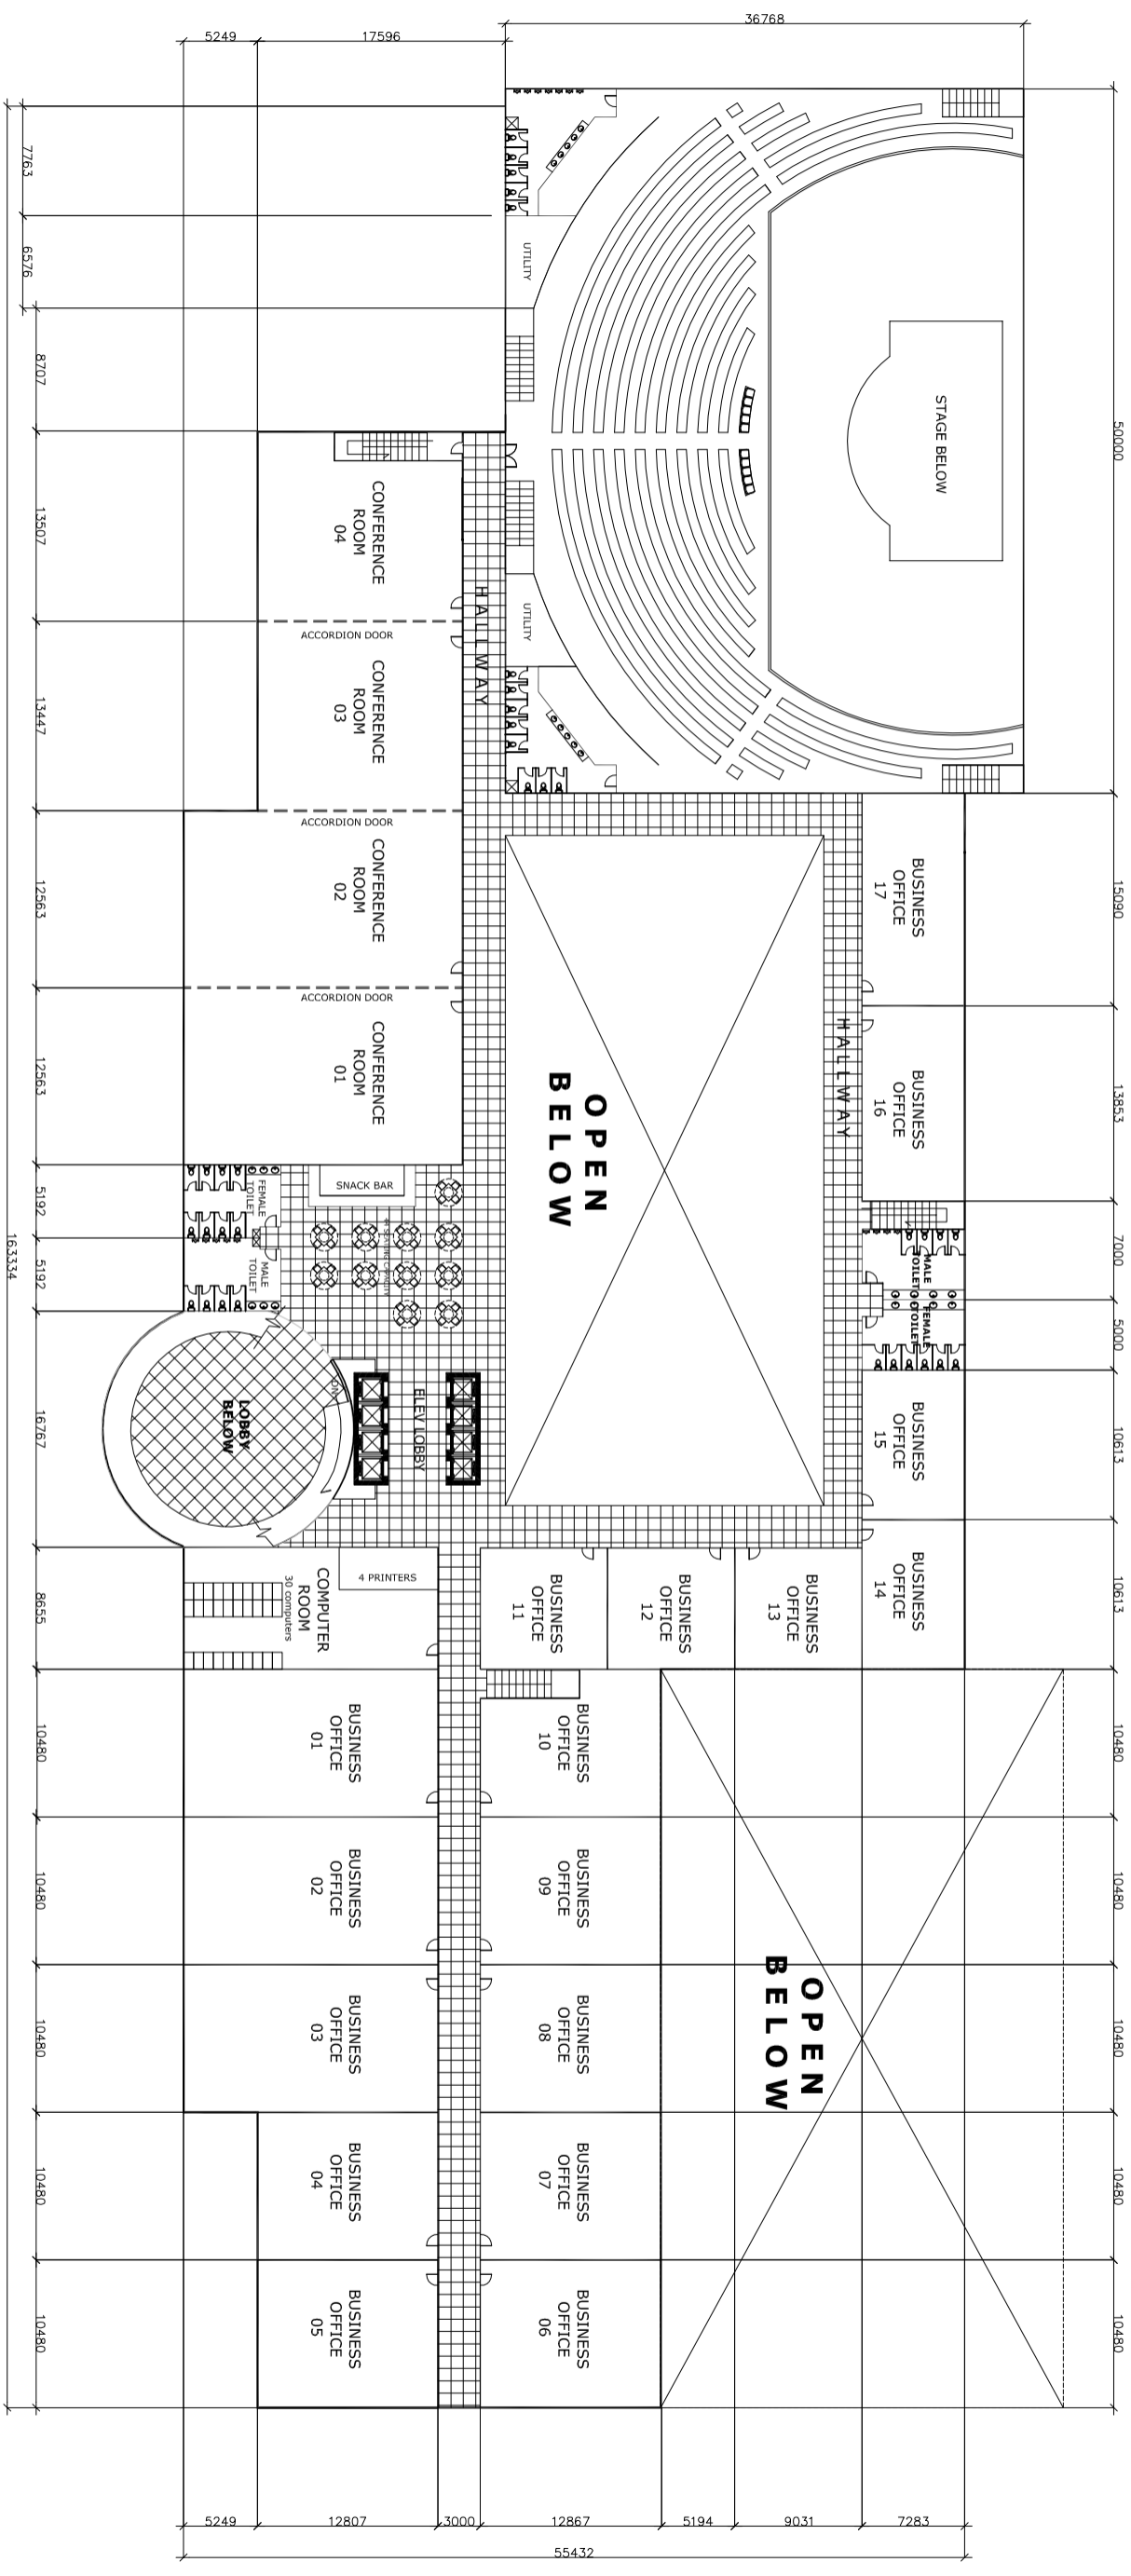

3RD LEVEL

SCALE 1:500 MM